



224.00  
222.00  
220.00  
218.00  
216.00  
214.00  
212.00  
210.00  
208.00  
206.00  
204.00  
202.00  
200.00  
198.00  
196.00  
194.00  
192.00  
190.00  
188.00  
186.00  
184.00  
182.00  
180.00  
178.00  
176.00  
174.00  
172.00  
170.00  
168.00  
166.00  
164.00  
162.00  
160.00  
158.00  
156.00  
154.00  
152.00  
150.00  
148.00  
146.00  
144.00  
142.00  
140.00  
138.00  
136.00  
134.00  
132.00

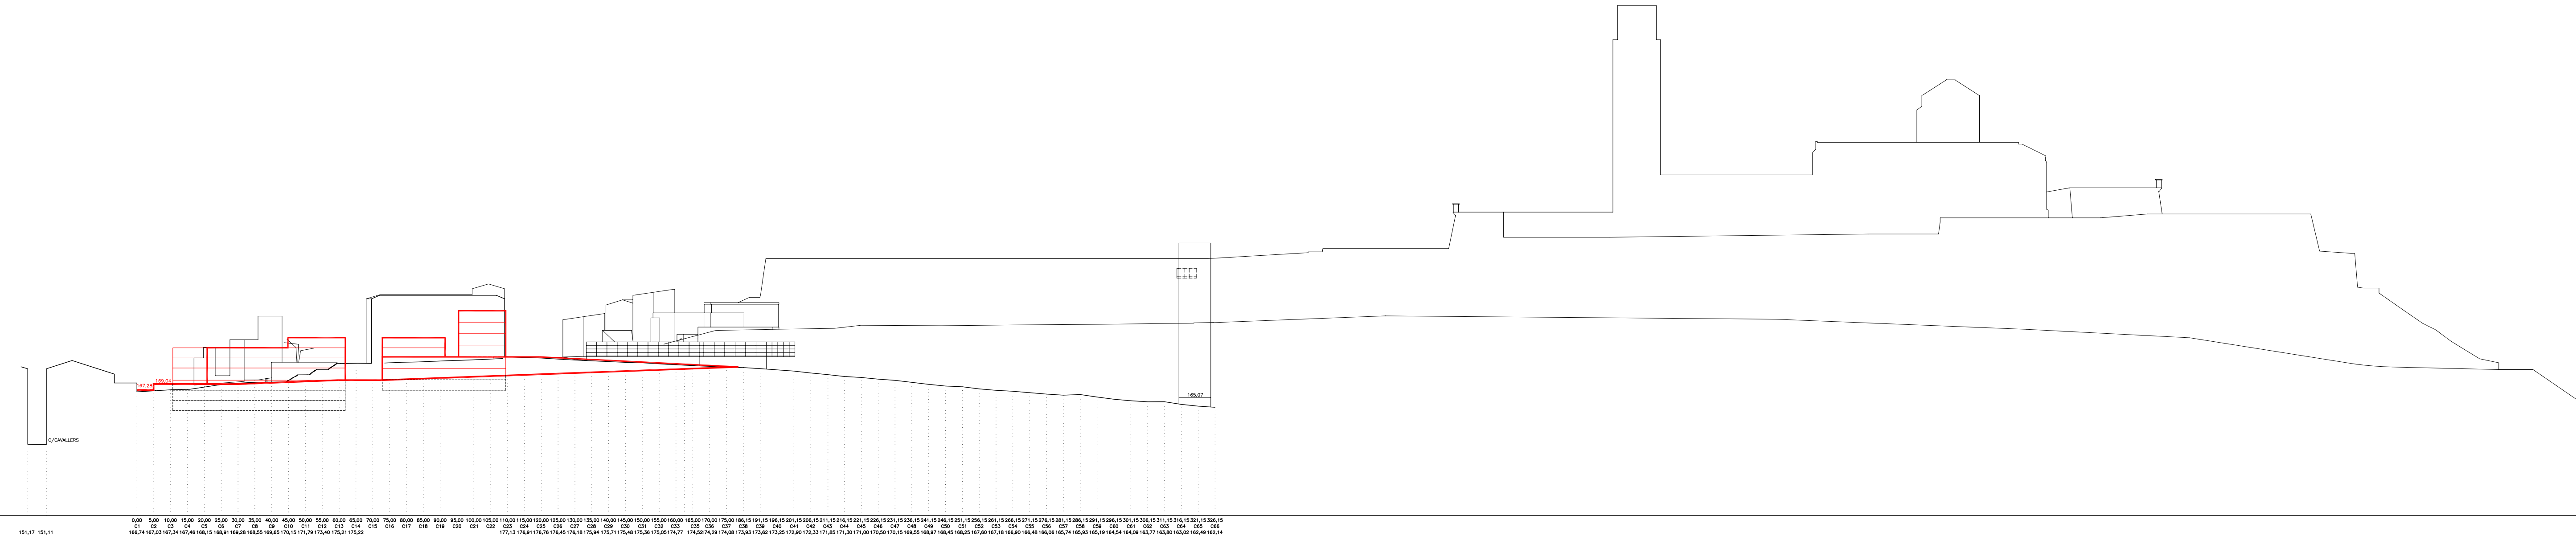

224.00  
222.00  
220.00  
218.00  
216.00  
214.00  
212.00  
210.00  
208.00  
206.00  
204.00  
202.00  
200.00  
198.00  
196.00  
194.00  
192.00  
190.00  
188.00  
186.00  
184.00  
182.00  
180.00  
178.00  
176.00  
174.00  
172.00  
170.00  
168.00  
166.00  
164.00  
162.00  
160.00  
158.00  
156.00  
154.00  
152.00  
150.00  
148.00  
146.00  
144.00  
142.00  
140.00  
138.00  
136.00  
134.00  
132.00

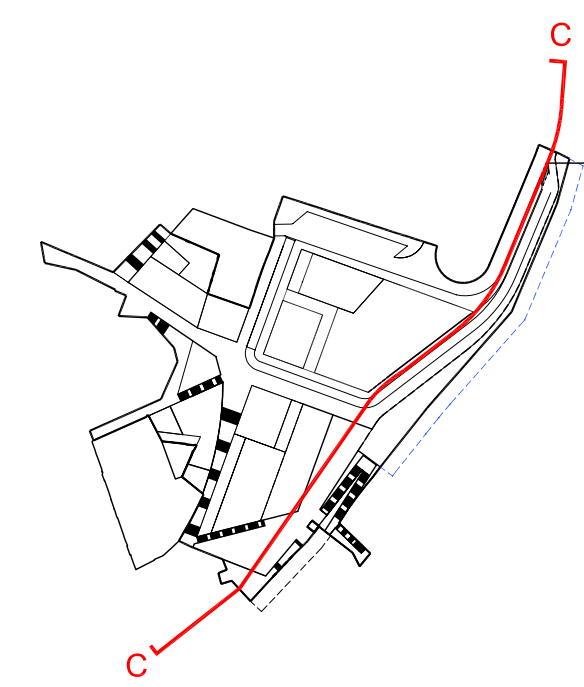

SECCIO ACTUAL  
SECCIO PROPOSTA  
SECCIO C

0.00 5.00 10.00 15.00 20.00 25.00 30.00 35.00 40.00 45.00 50.00 55.00 60.00 65.00 70.00 75.00 80.00 85.00 90.00 95.00 100.00 105.00 110.00 115.00 120.00 125.00 130.00 135.00 140.00 145.00 150.00 155.00 160.00 165.00 170.00 175.00 180.15 181.15 182.15 224.15

Dist. (m)  
SECCIO ACTUAL  
SECCIO PROPOSTA  
SECCIO C